


Yellow	Yellow	Yellow	Yellow	White	White	Yellow	White	Yellow	White
Yellow	Yellow	Yellow	Blue	White	White	Yellow	White	Blue	White
Blue	Blue	Yellow	Yellow	Yellow	White	Yellow	Grey	White	Blue
White	White								


!! "

Yellow
Red
Blue
White


\$% & ' () * + , -

%
 . # \$% & / ' 0 ' ' (1 ' (' ' "

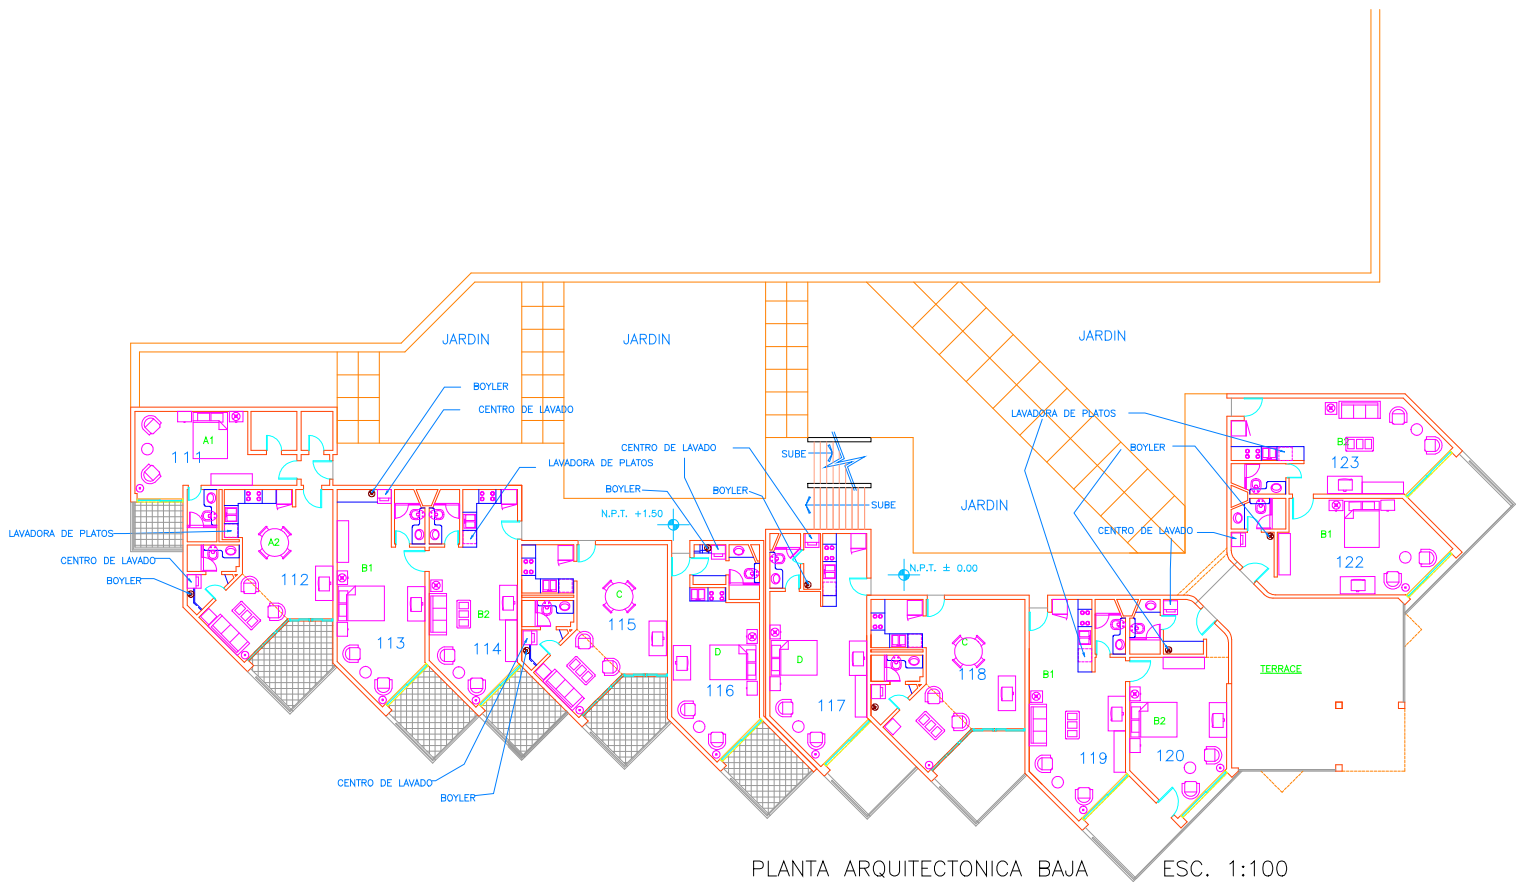


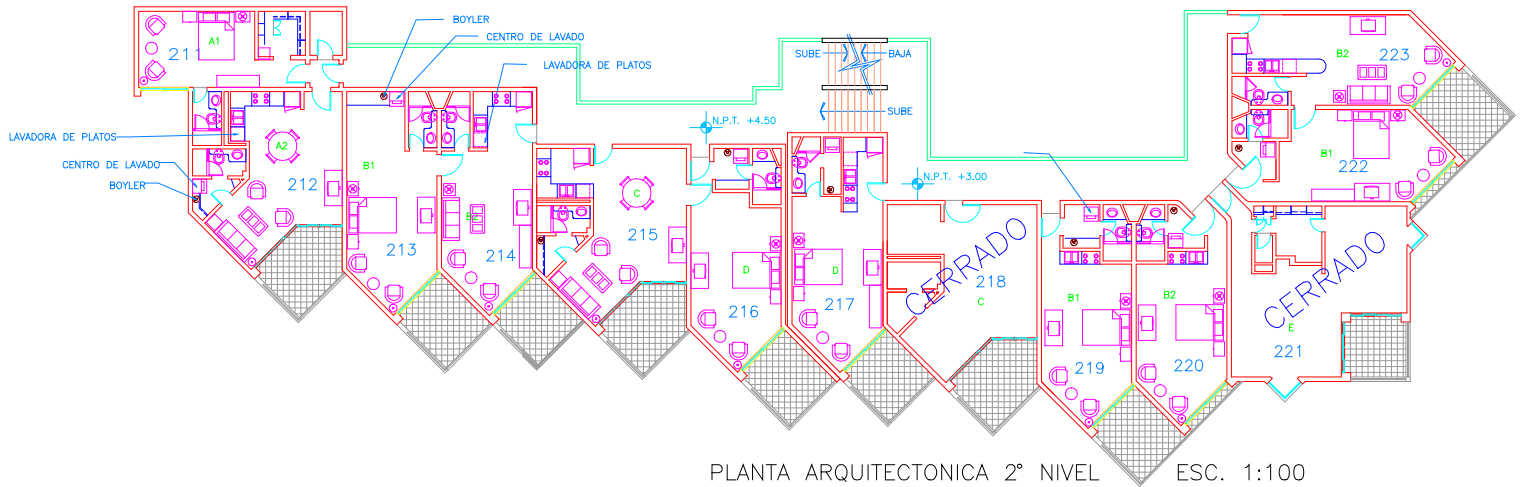

PLANTA ARQUITECTONICA 2° NIVEL ESC. 1:100

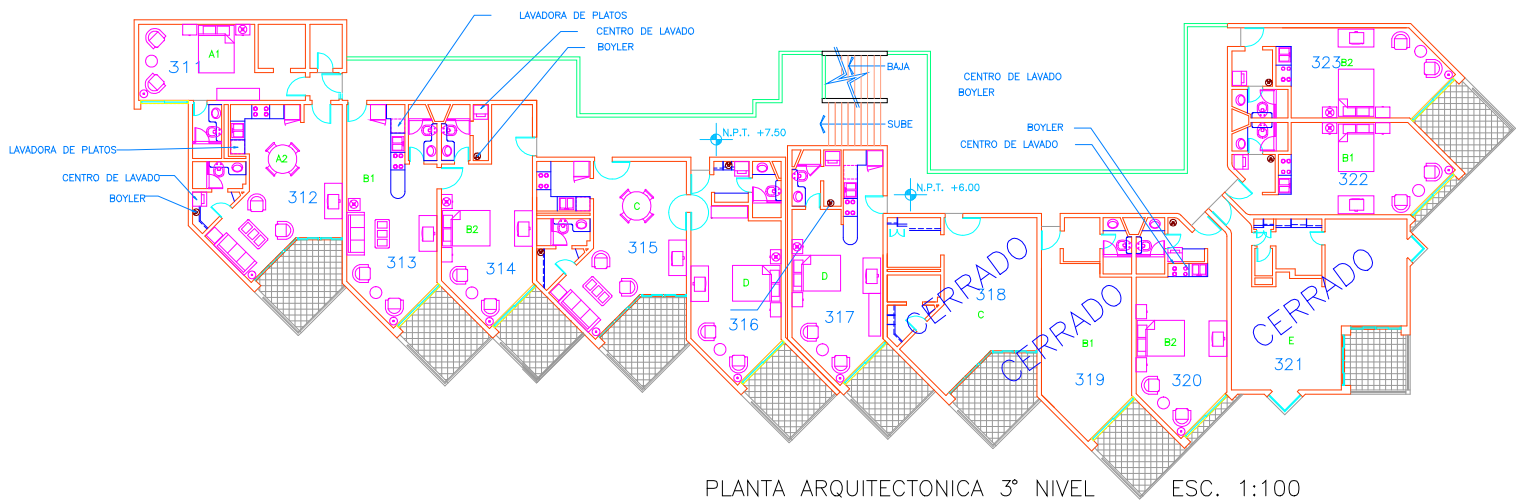


PLANTA ARQUITECTONICA 3º NIVEL ESC. 1:100

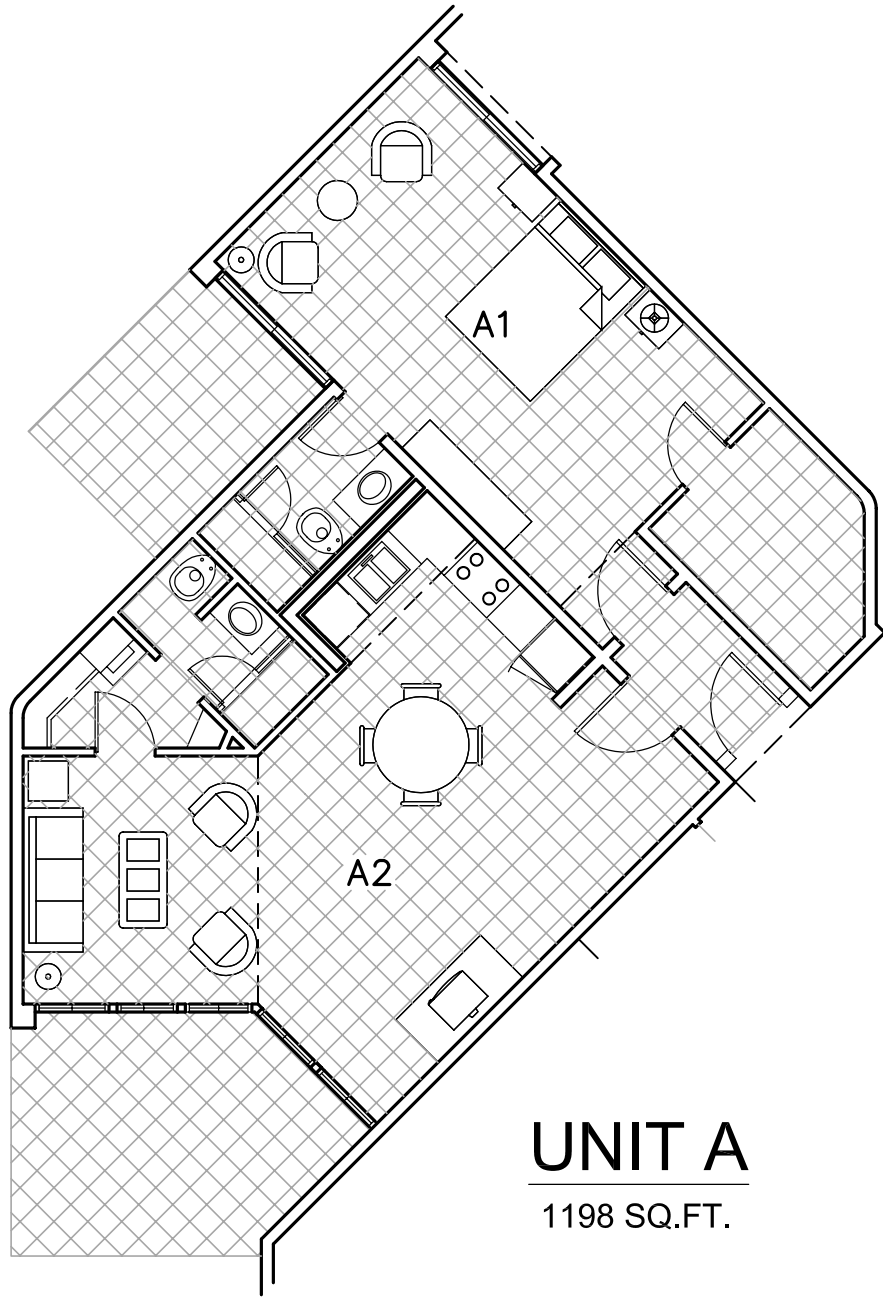


UNIT A

1198 SQ.FT.

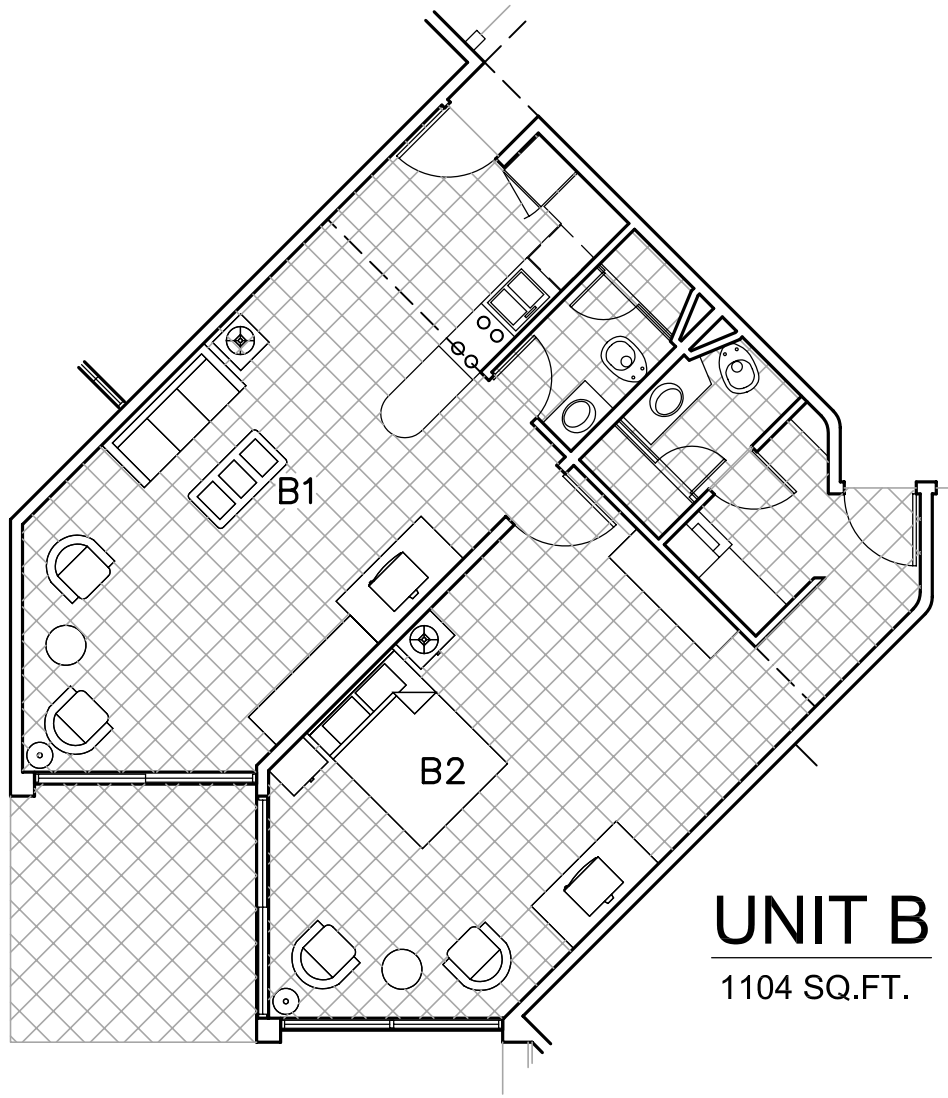


UNIT B
1104 SQ.FT.

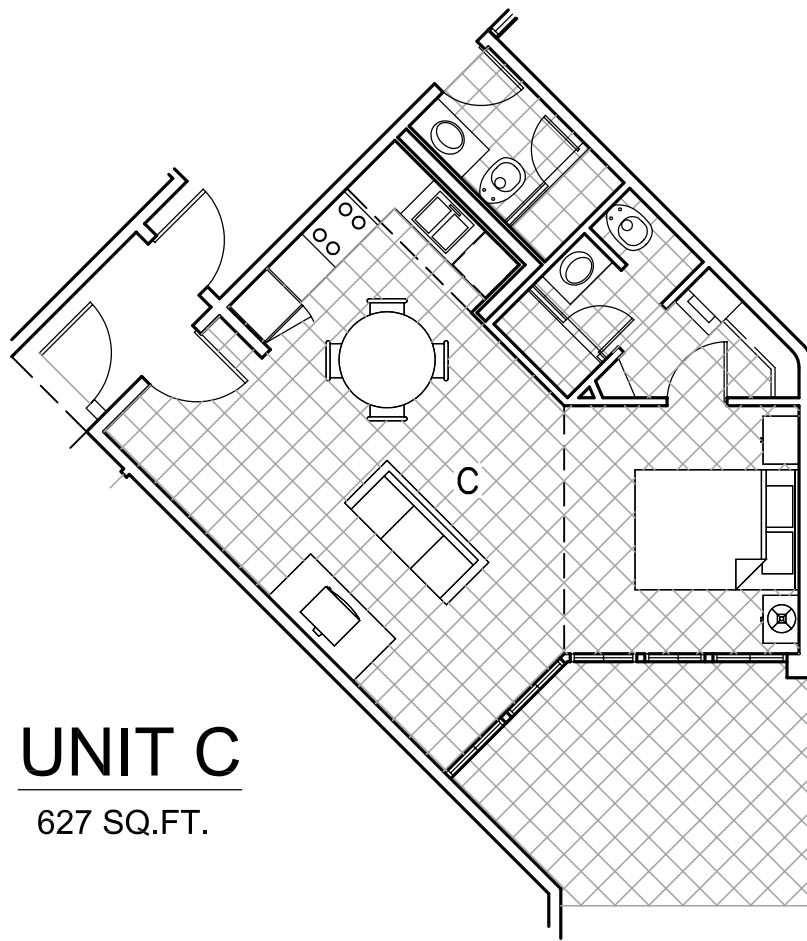

UNIT C

627 SQ.FT.

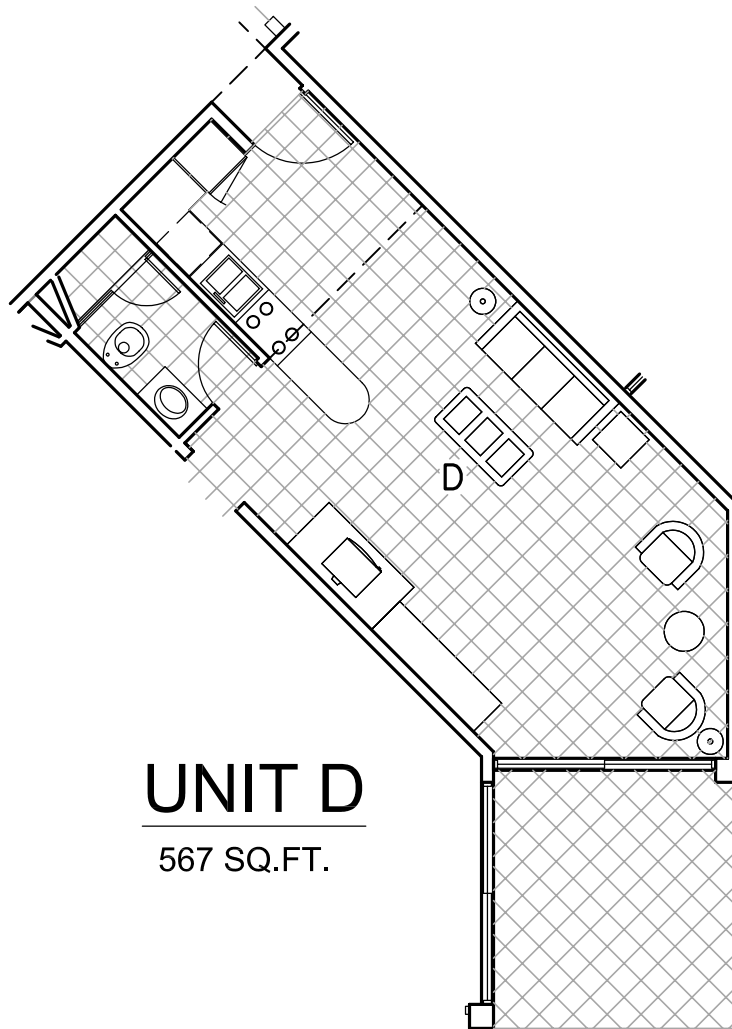

UNIT D

567 SQ.FT.



"Your Key to San Carlos"

San Carlos Marketing
Company S.A. DE C.V.
A "Grupo Caballero" Company

Plaza Comercial Los Jitos #23
San Carlos, Sonora, Mexico

Tel-Mex: 622-226-0070
From-USA: 011-52-622-226-0070
Email: info@si-sancarlos.com
Website: www.si-sancarlos.com